


Palisade Fencing Details - Elevation

SCALE 1:25

Palisade Fencing Details - Section

SCALE 1:25

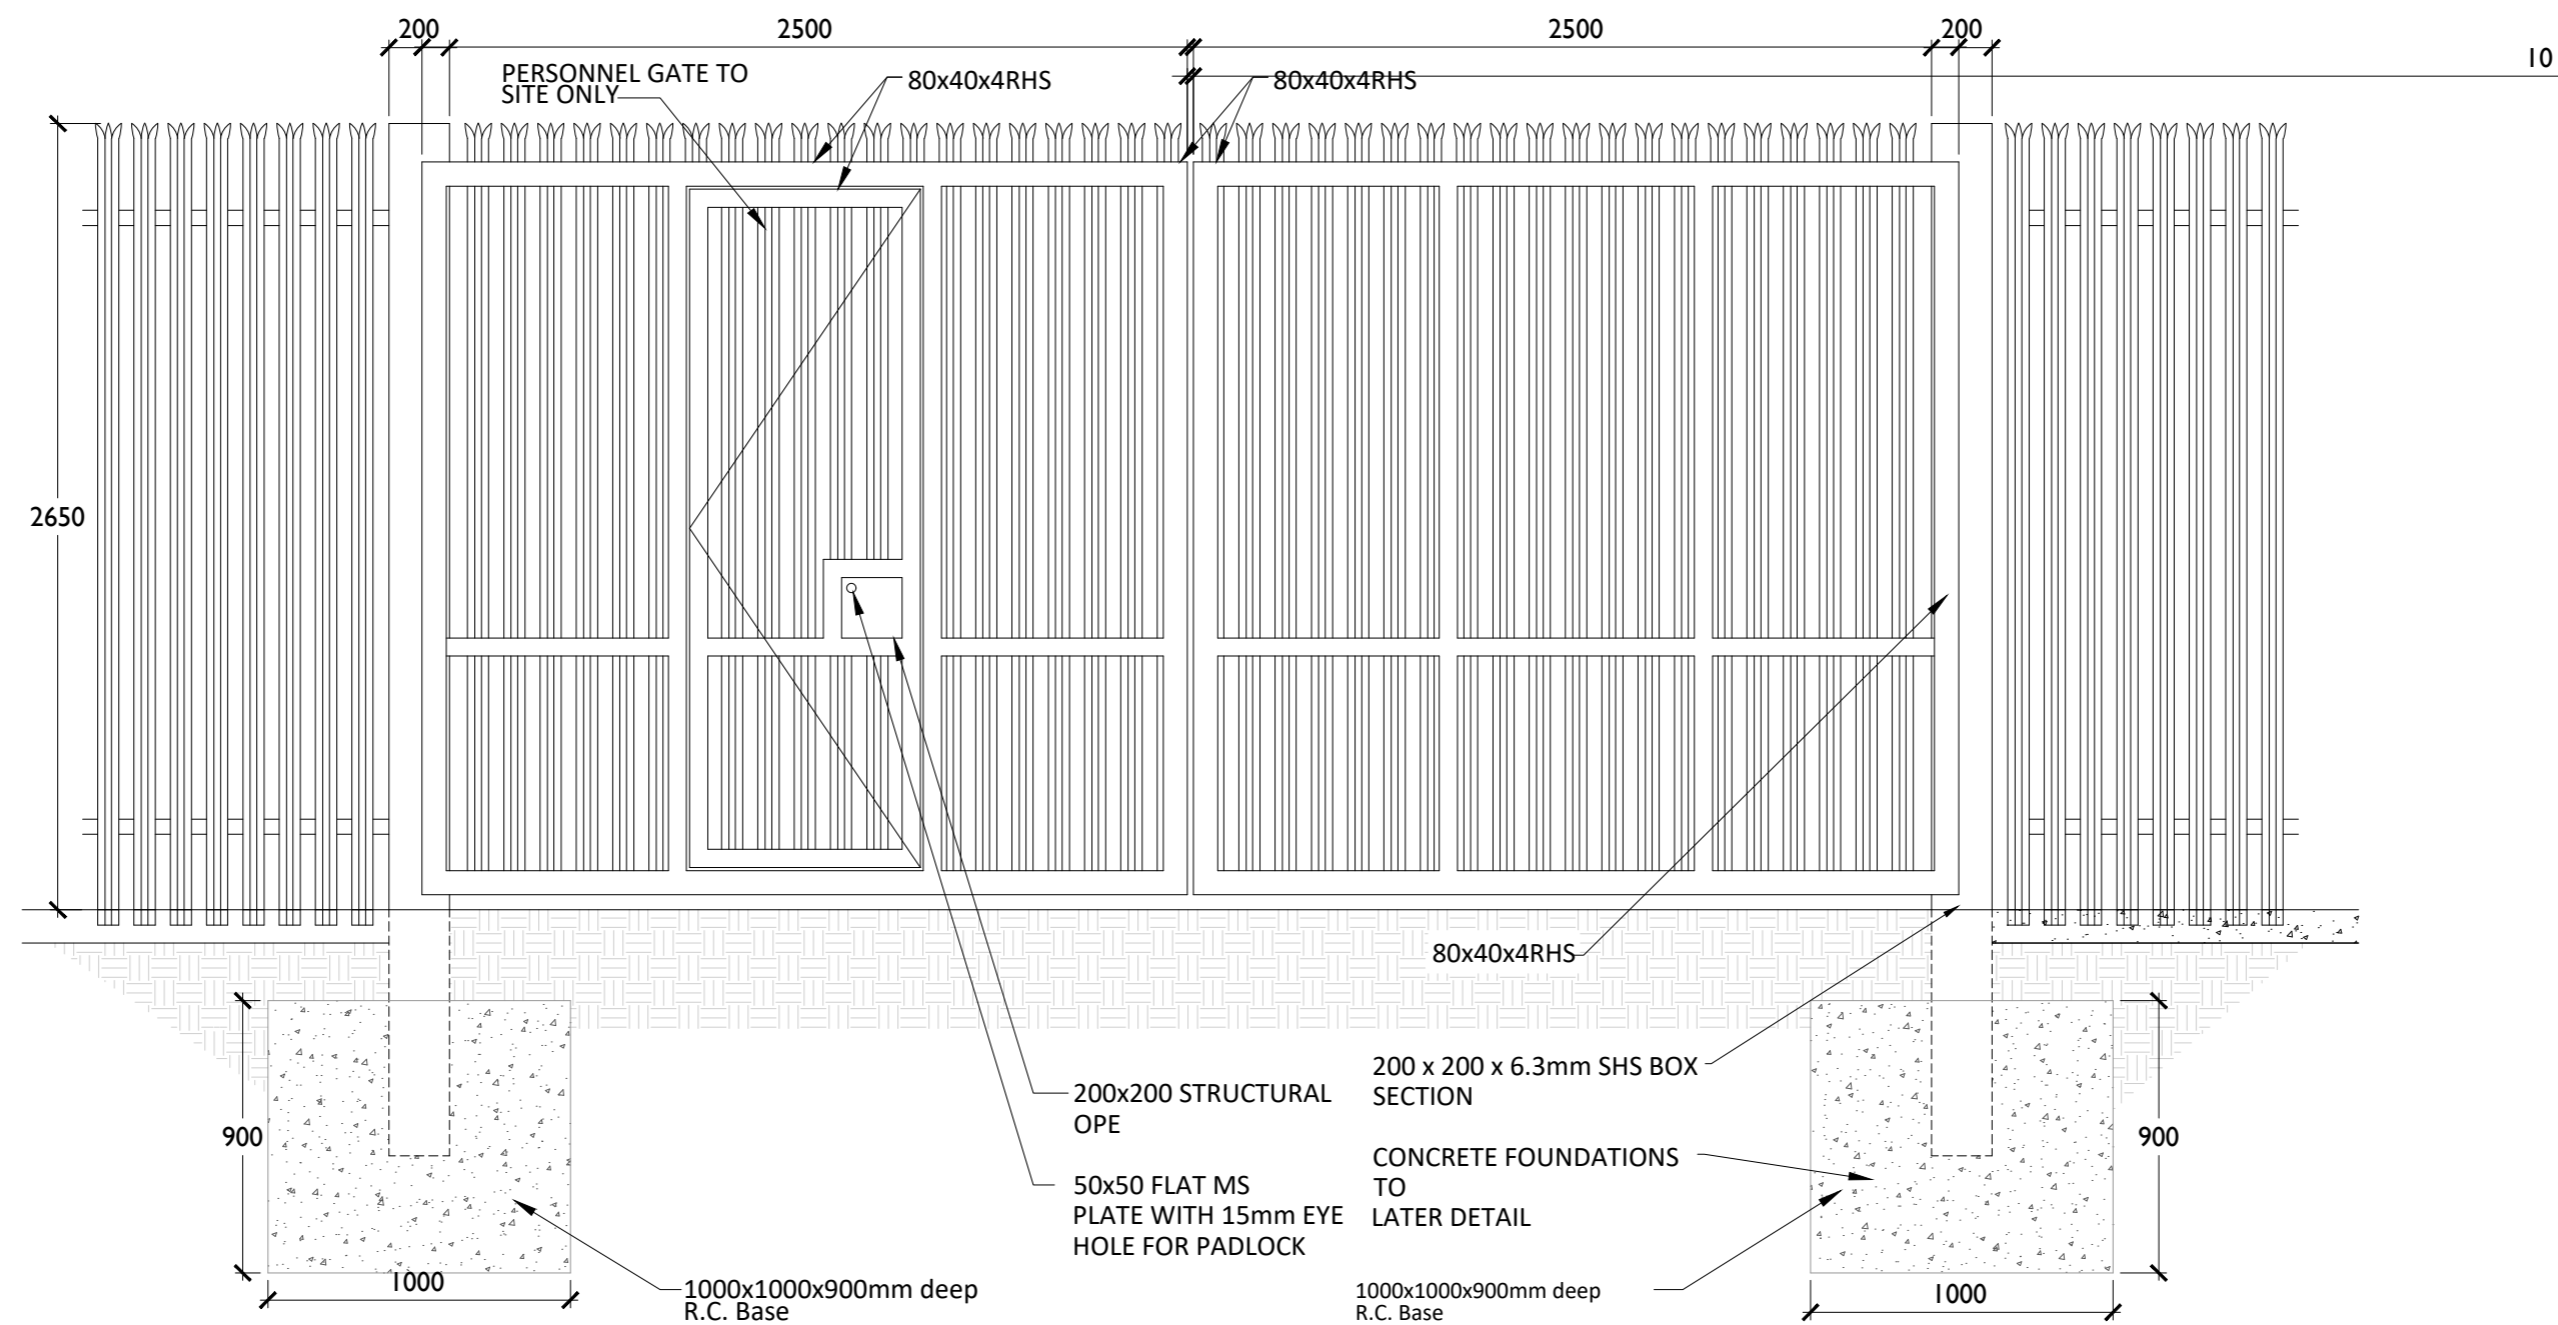

Typical Gate Elevation

SCALE 1:25

PROJECT

**Dyrick Hill Wind Farm
 110kV Grid Connection**

CLIENT

CONSULTANTS

NOTES: -

LEGEND: -

- This drawing is to be read in conjunction with relevant drawings, specifications and reports
- Dimensions are in millimetres, unless noted otherwise
- Drawings are not to be scaled use figured dimensions only

ISSUE/REVISION

NO	DATE	DESCRIPTION
P0	16.09.22	Issued for Planning
I/R	DATE	DESCRIPTION

PROJECT NUMBER

05-829

SHEET TITLE

Gate & Fence Details

SHEET NUMBER

05829-DR-183