
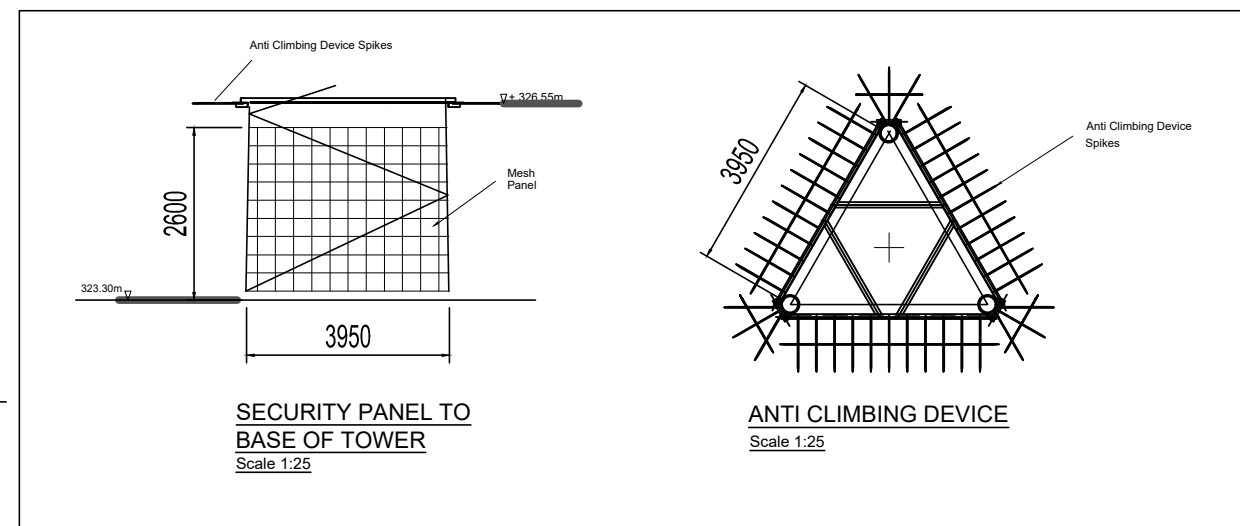
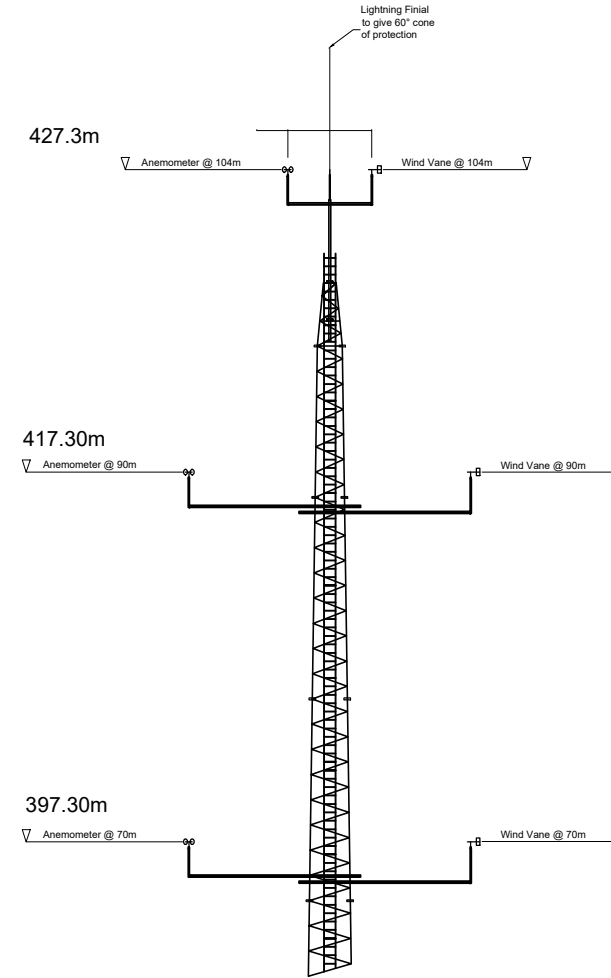


- NOTES:**
- 1 FIGURED DIMENSIONS ONLY TO BE TAKEN FROM THIS DRAWING.
 - 2 ALL DRAWINGS TO BE CHECKED BY THE CONTRACTOR ON SITE.
 - 3 ENGINEER TO BE INFORMED OF ANY DISCREPANCIES BEFORE ANY WORK COMMENCES.
 - 4 THIS DRAWING TO BE READ IN CONJUNCTION WITH ALL OTHER RELEVANT DRAWINGS AND SPECIFICATIONS.

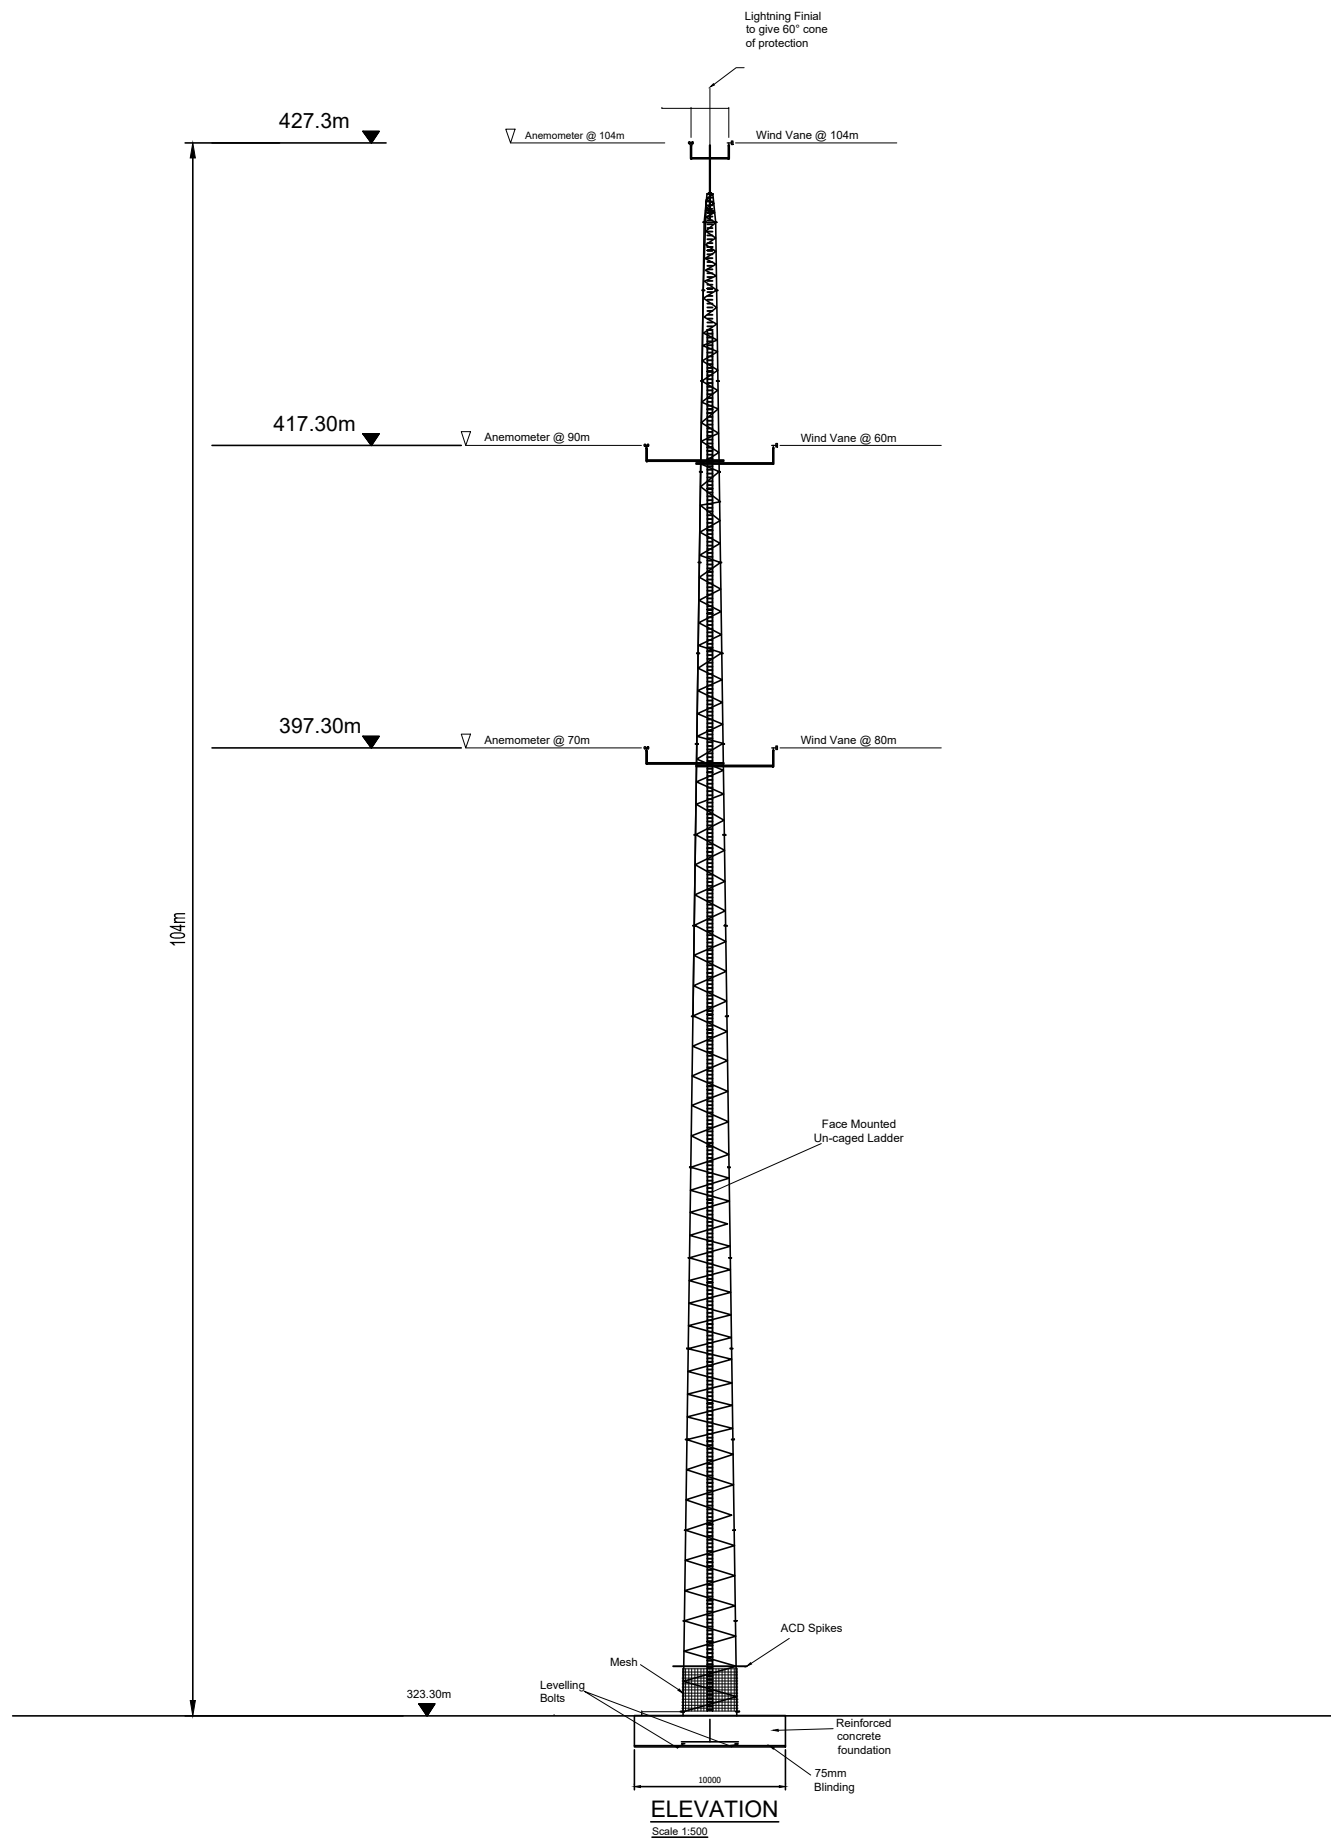

P01	Planning Application Submission	LB	JLRM	May 2023
P00	Issued for Comments	LB	JLRM	Mar. 2023
rev.	modifications	by	chkd	date

Client
EMP Group

Project
Proposed Wind Farm and Grid Connection at Dyrick Hill, County Waterford.

Stage
Planning Application

Title
Proposed Met Mast Elevations & Section

Scales
1:50 (A3)

Surveyed	Prepared By	Checked	Date
	L.B.	J.L.	Oct. 2022

© COPYRIGHT OF
JENNINGS O'DONOVAN & PARTNERS LIMITED,
 CONSULTING ENGINEERS,
 FINISKLIN,
 SLIGO,
 IRELAND.
 TEL. (0035371) 9161416.
 FAX. (0035371) 9161080.
 Email. info@jodireland.com
 Web. www.jodireland.com

Drawing no. 6497-PL-0801	Revision P00
------------------------------------	------------------------