


ISO A1 594mm x 841mm  
Project Management Initials: Designer: AF Checked: DB Approved: RG

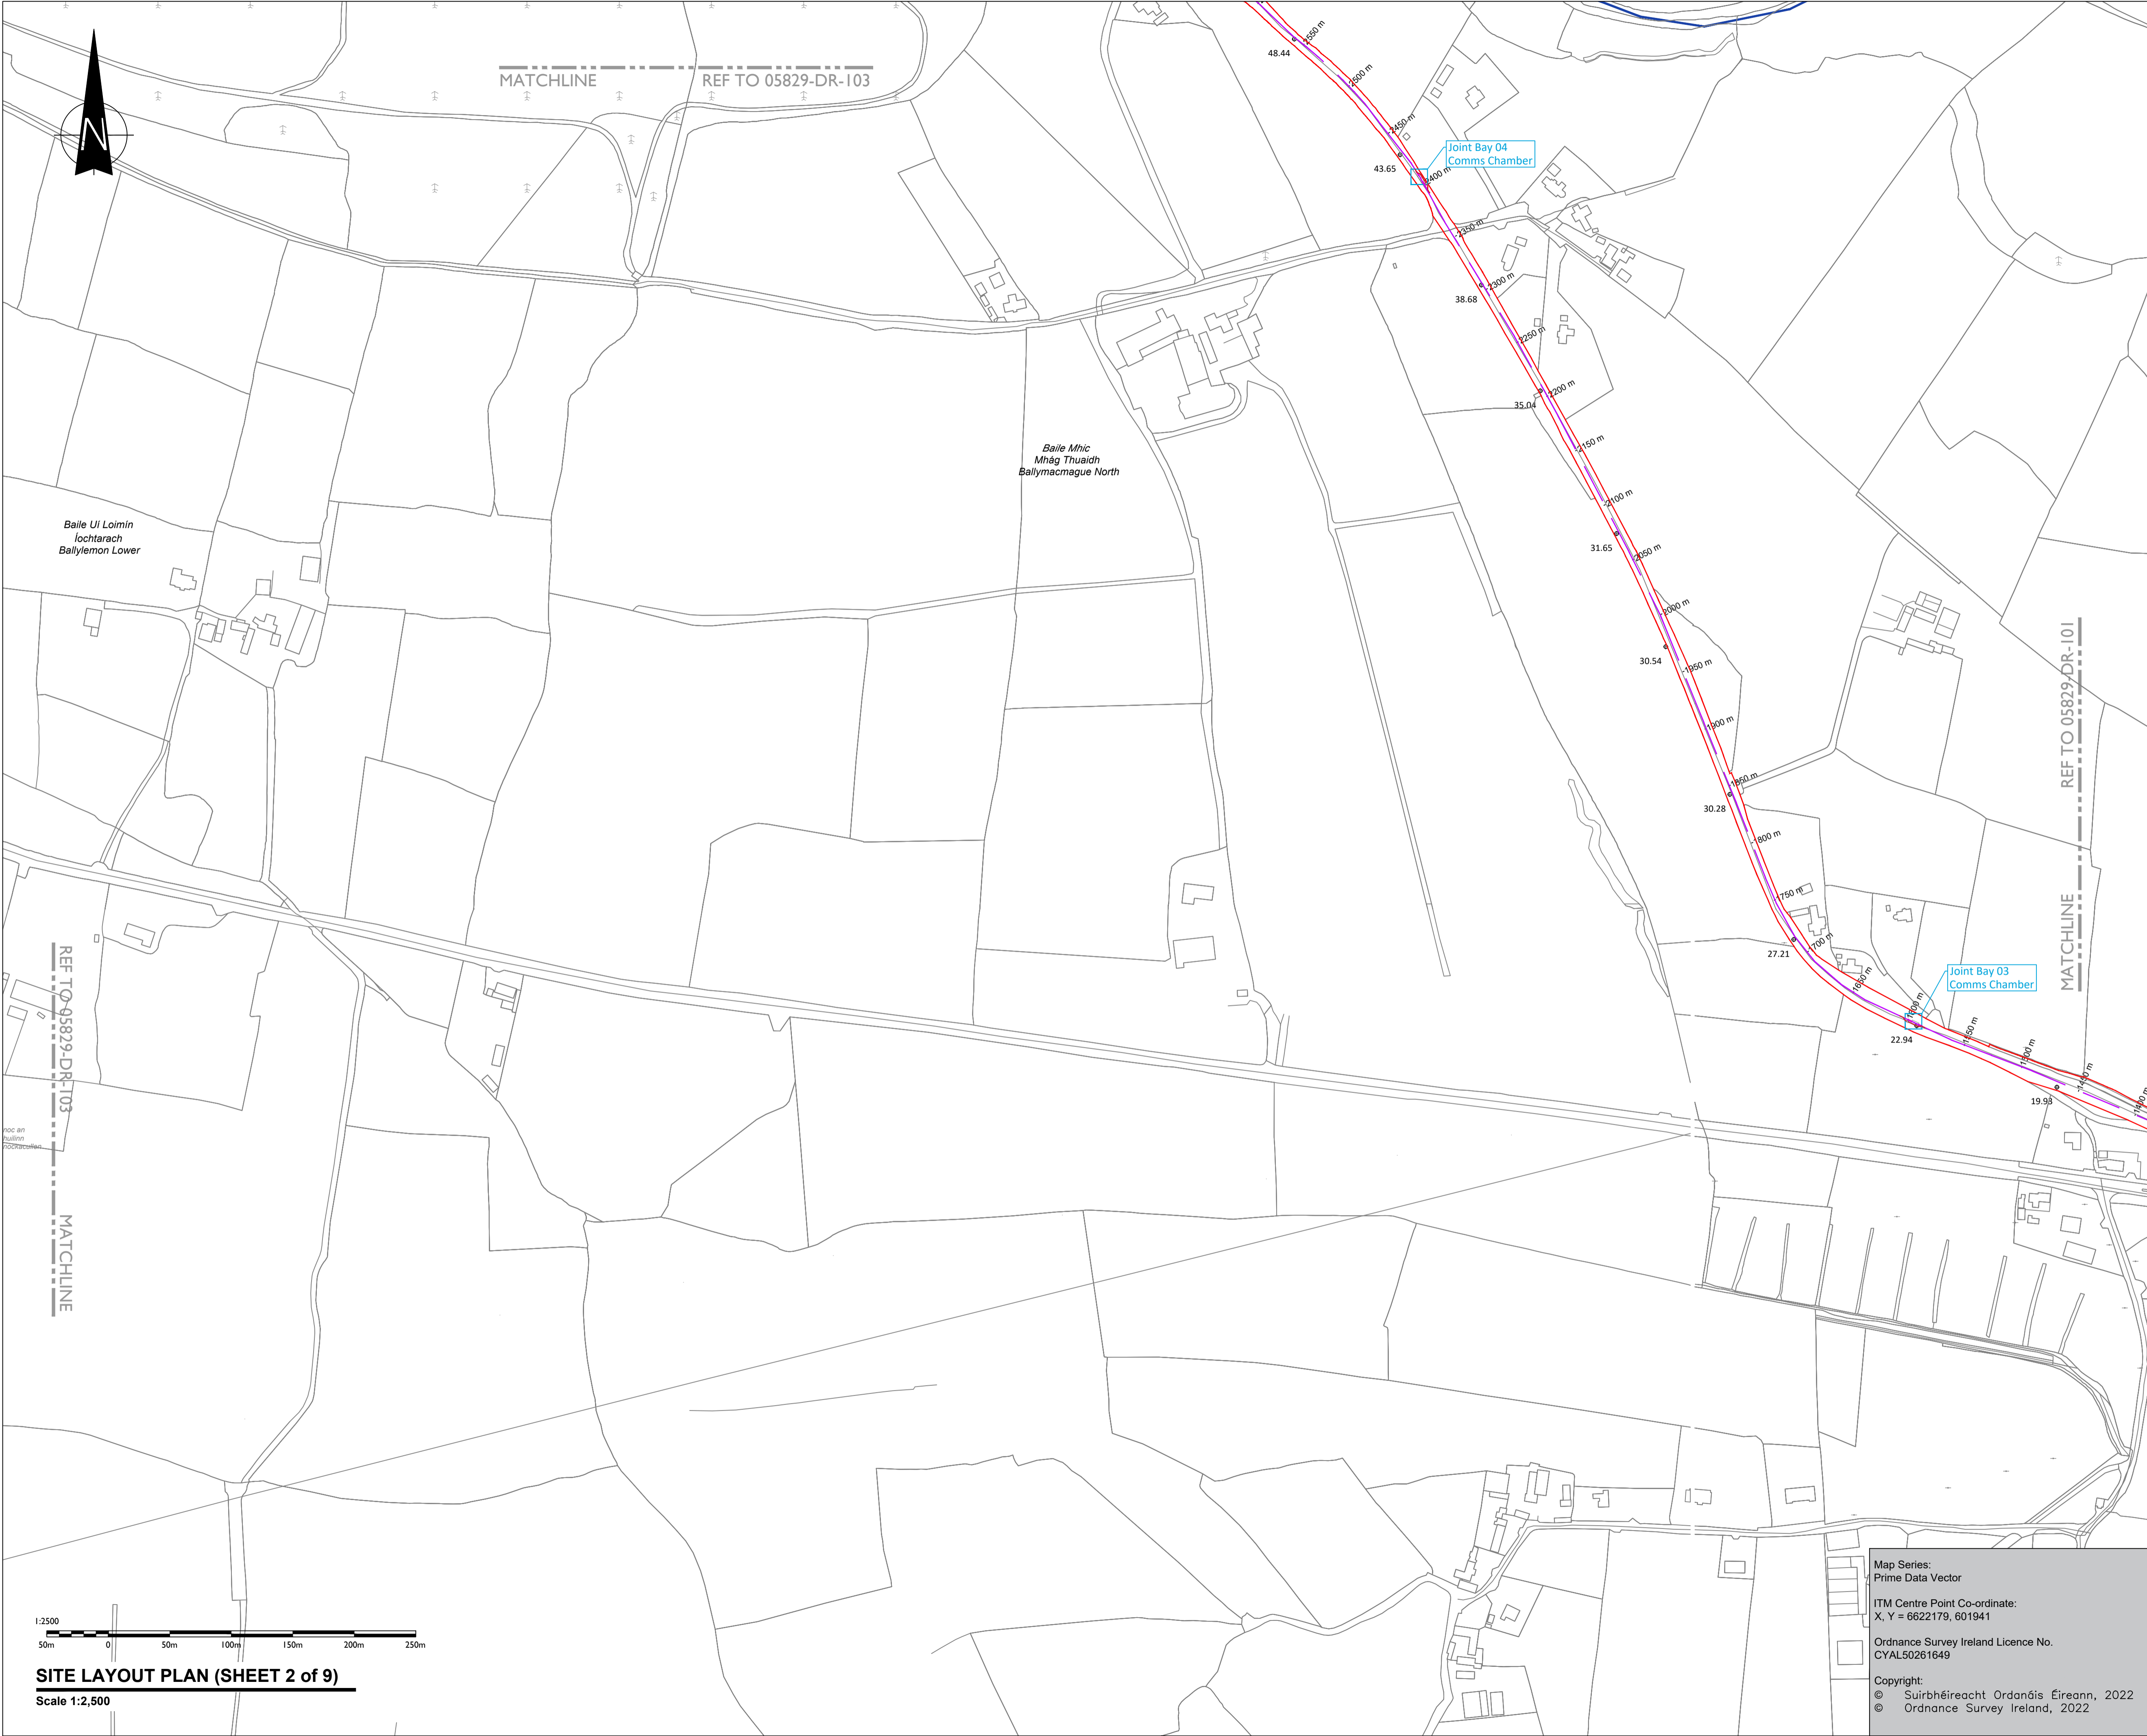

MATCHLINE REF TO 05829-DR-103

Baile Uí Loimín  
Iochtarach  
Ballyemon Lower


Baile Mhic  
Mhág Thuaidh  
Ballymacmague North

REF TO 05829-DR-103  
MATCHLINE

MATCHLINE REF TO 05829-DR-101

Joint Bay 04  
Comms Chamber

Joint Bay 03  
Comms Chamber

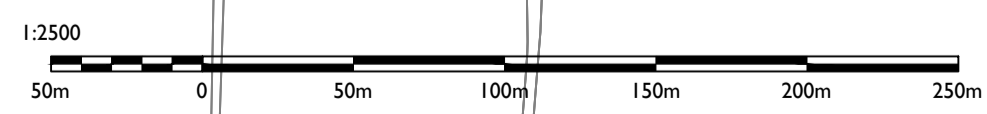

**SITE LAYOUT PLAN (SHEET 2 of 9)**  
Scale 1:2,500

Map Series:  
Prime Data Vector

ITM Centre Point Co-ordinate:  
X, Y = 6622179, 601941

Ordnance Survey Ireland Licence No.  
CYAL50261649

Copyright:  
© Suirbhéireacht Ordnáis Éireann, 2022  
© Ordnance Survey Ireland, 2022



Head Office  
Beenrigh,  
Abbeydorney,  
Tralee, Co. Kerry  
Ireland  
Tel: 00353 66 7135710

Regional Office  
Basepoint Business Centre  
Stroudley Road, Basingstoke,  
Hampshire,  
RG24 8UP, UK  
Tel: 00 44 1256406664

PROJECT

**Dyrick Hill WF**  
**110kV Grid Connection**

CLIENT



CONSULTANTS

- NOTES: -
- This drawing is to be used only for the purpose of the planning application and is subject to detailed design.
  - Position of underground cable and location of joint bays, links boxes and comms chambers may vary depending on site conditions.
  - Position of link boxes and comms chambers is to be agreed onsite with ESB.
  - Other services may be encountered on the route.
- LEGEND: -

- Proposed UGC Route (16.01 km) ---
- Planning Boundary ---
- River/ Lakes ---

ISSUE/REVISION		
NO	DATE	DESCRIPTION
P2	30.05.23	Issued For Planning
P1	28.11.22	Issued For Planning
I/R	DATE	DESCRIPTION

PROJECT NUMBER  
**05-829**

SHEET TITLE  
**Site Layout Plan  
Sheet 2 of 9**

SHEET NUMBER  
**05829-DR-102**