


ISO A1 594mm x 841mm
 Project Management Initials: Designer: AF Checked: DB Approved: RG

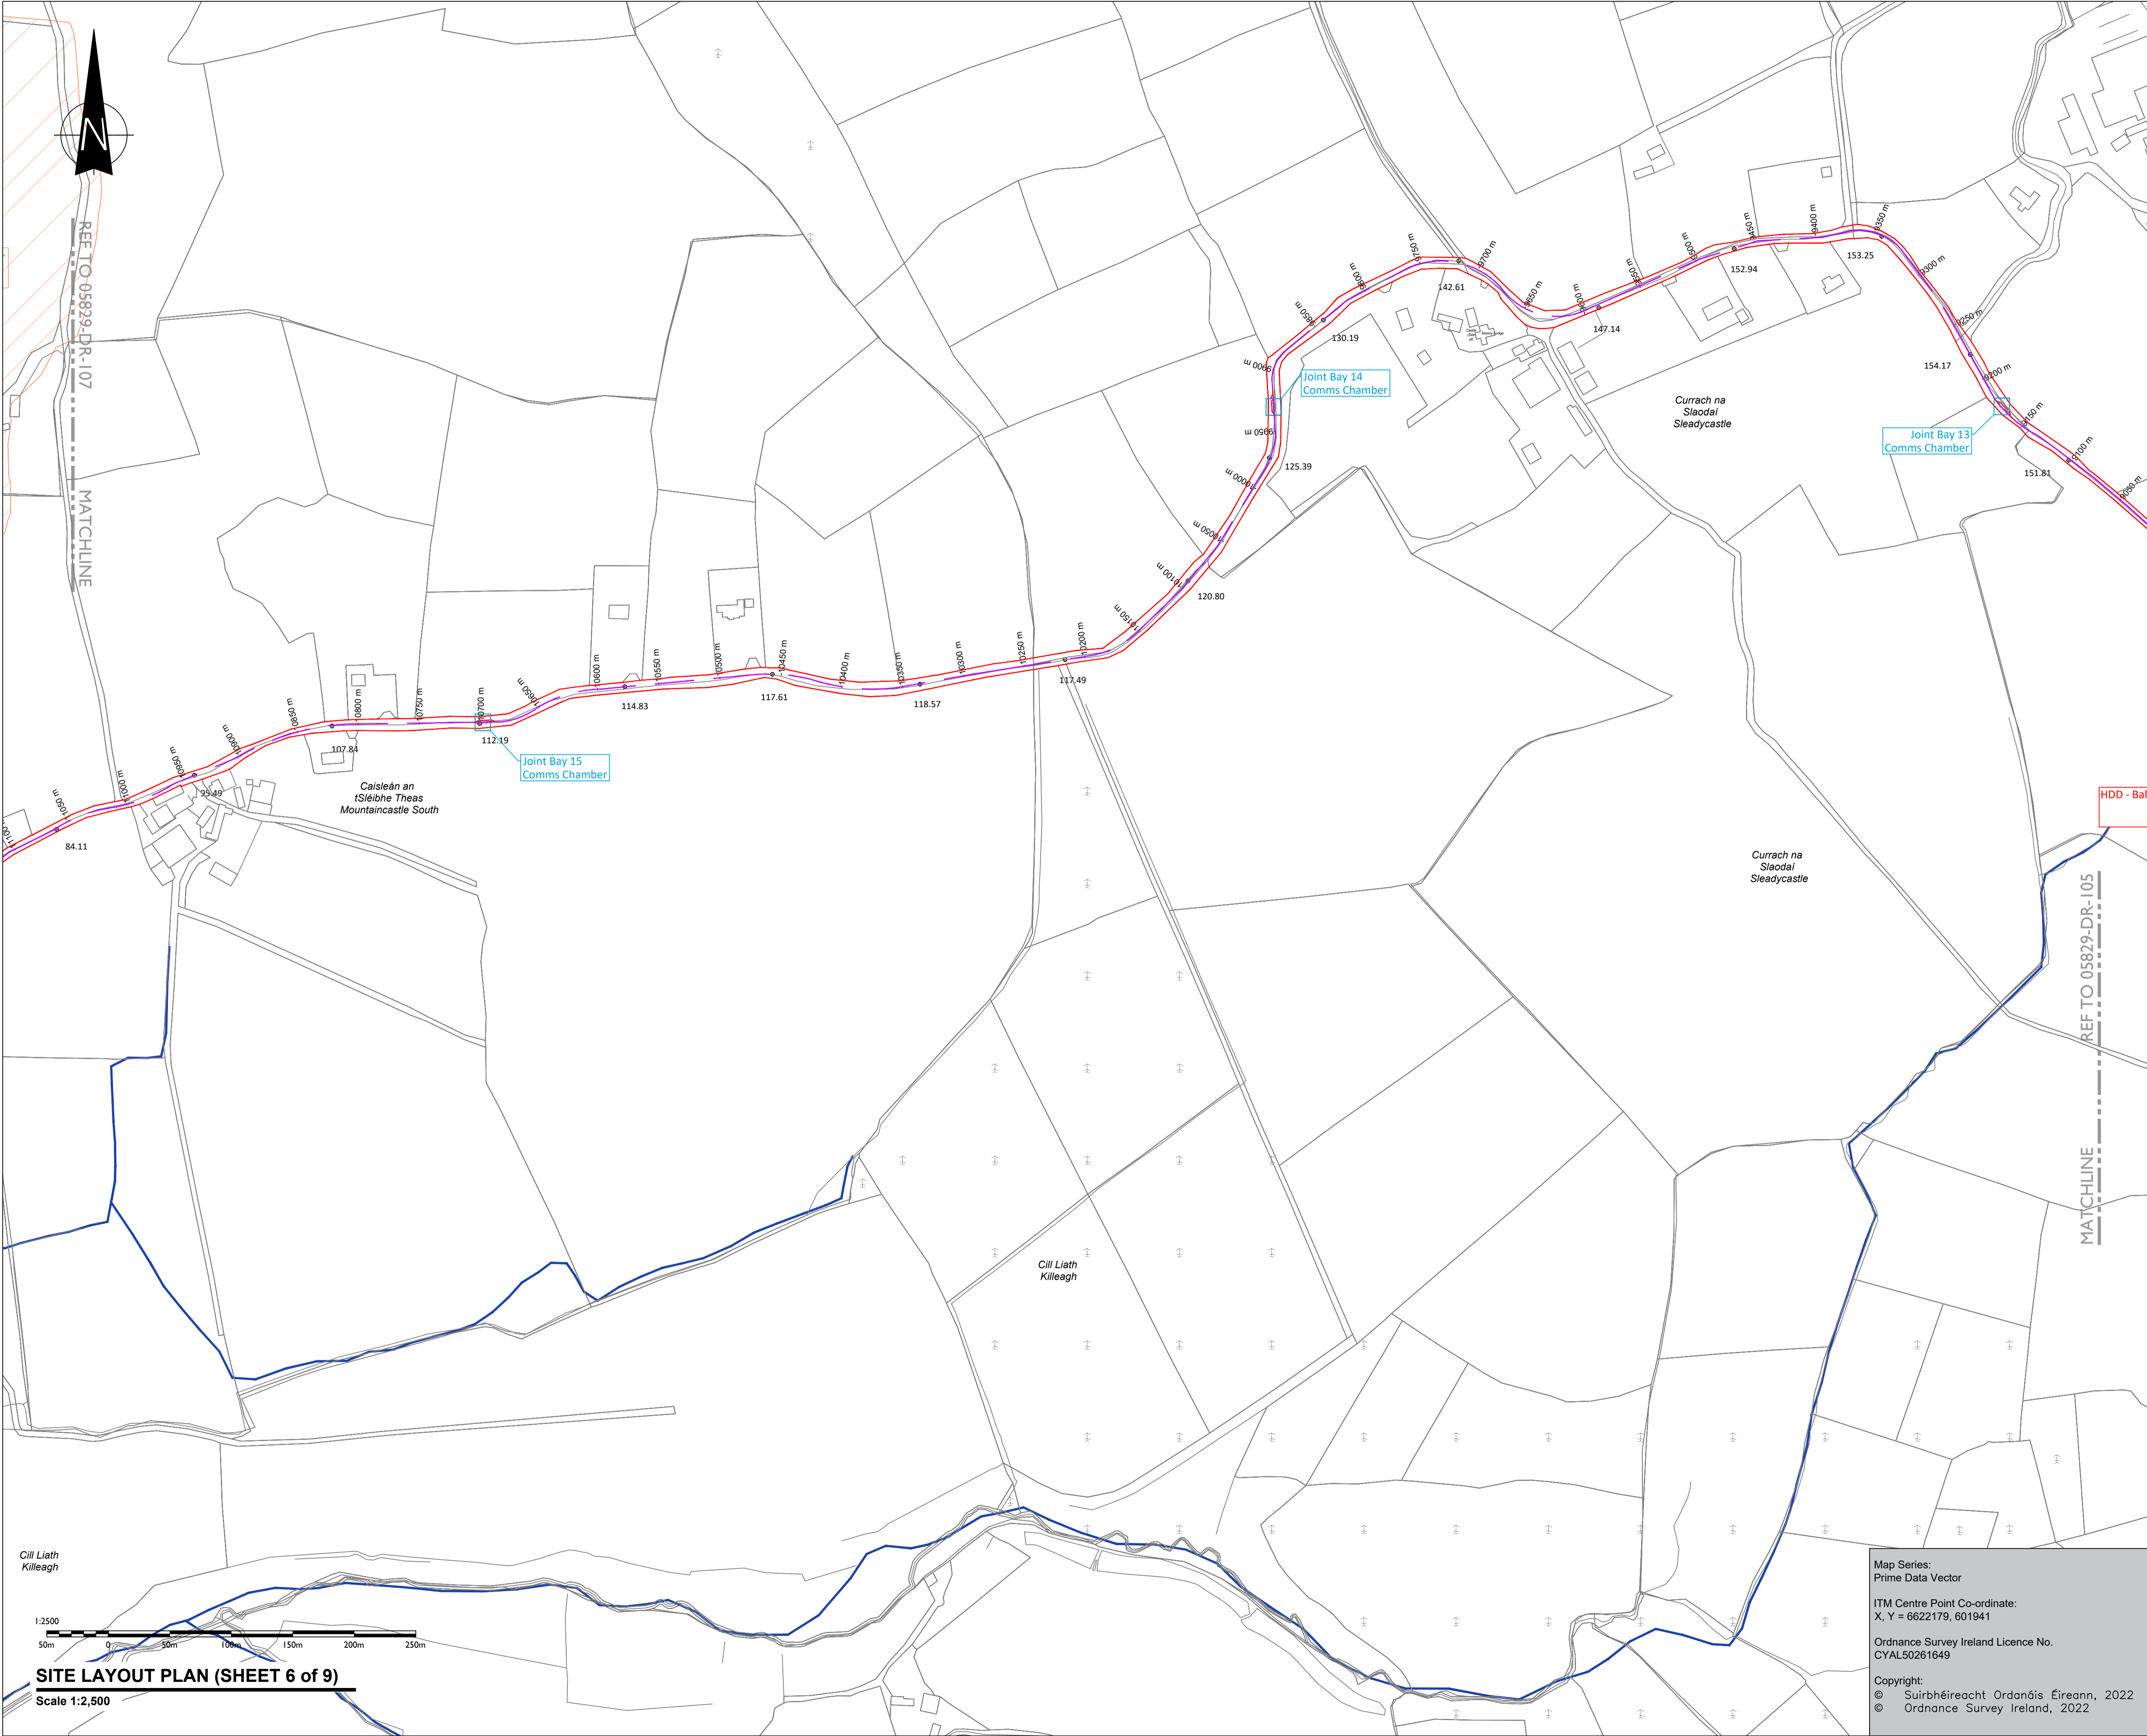

PROJECT

**Dyrick Hill WF
 110kV Grid Connection**

CLIENT



CONSULTANTS

- NOTES:-**
- This drawing is to be used only for the purpose of the planning application and is subject to detailed design.
 - Position of underground cable and location of joint bays, links boxes and comms chambers may vary depending on site conditions.
 - Position of link boxes and comms chambers is to be agreed onsite with ESB.
 - Other services may be encountered on the route.
- LEGEND:-**

- Proposed UGC Route (16.01 km) ---
- Planning Boundary ---
- River/ Lakes ---

ISSUE/REVISION

NO	DATE	DESCRIPTION
P2	30.05.23	Issued For Planning
P1	28.11.22	Issued For Planning
I/R	DATE	DESCRIPTION

PROJECT NUMBER
05-829

SHEET TITLE
**Site Layout Plan
 Sheet 6 of 9**

SHEET NUMBER
05829-DR-106

Map Series:
 Prime Data Vector

ITM Centre Point Co-ordinate:
 X, Y = 6622179, 601941

Ordnance Survey Ireland Licence No.
 CYAL50261649

Copyright:
 © Suirbhéireacht Ordanáis Éireann, 2022
 © Ordnance Survey Ireland, 2022

SITE LAYOUT PLAN (SHEET 6 of 9)
 Scale 1:2,500